


# EXAMPLE

## SIDEWALK DISPLAY IN THE RIGHT-OF-WAY

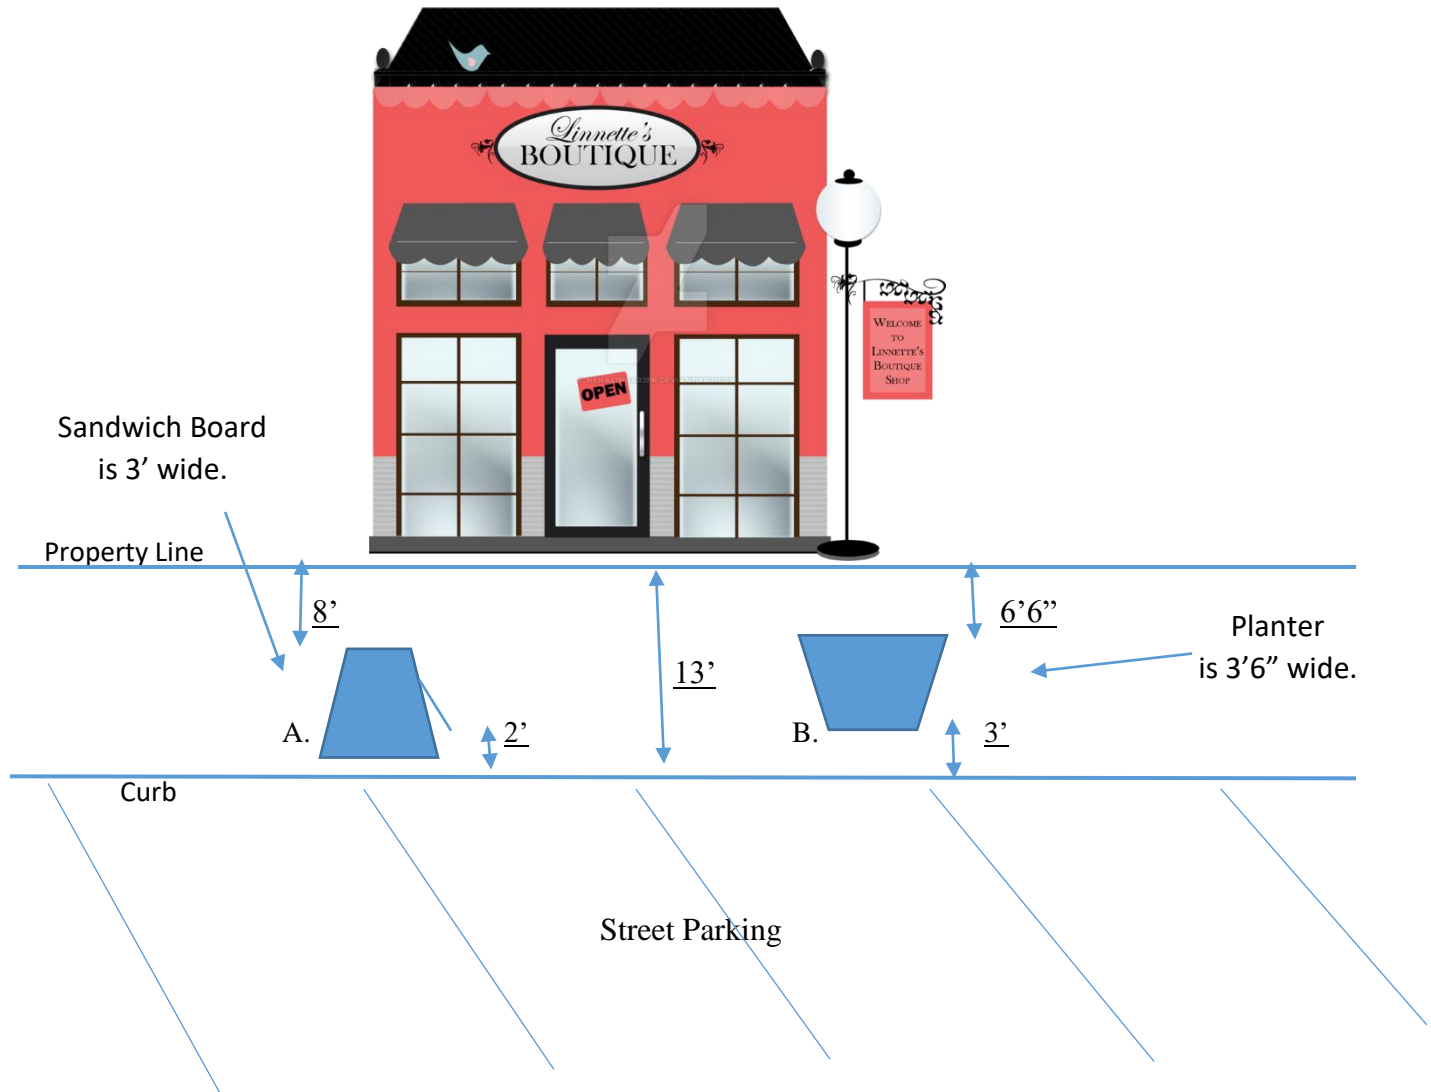

**The following must be accurately given:**

- |   |  |
|---|--|
| 1. Dimension of sidewalk width.   | 13'                                      |
| 2. Dimension from sidewalk display item.<br>(Each item needs to be listed.) | TO CURB                      TO BUILDING |
| A. Sandwich Board   | 2'                              8'       |
| B. Planter  | 3'                              6'6"     |
| C. _____  | _____                                    |
| D. _____  | _____                                    |
3. Sidewalk displays can only be placed immediately in front of and contiguous to the property owned and occupied by the applicant.
  4. The right-of-way/sidewalk area shall have a minimum unobstructed clear width of five feet at all points.
  5. No structure or display may be permanently attached within the right-of-way.