


EXAMPLE

SIDEWALK DISPLAY IN THE RIGHT-OF-WAY

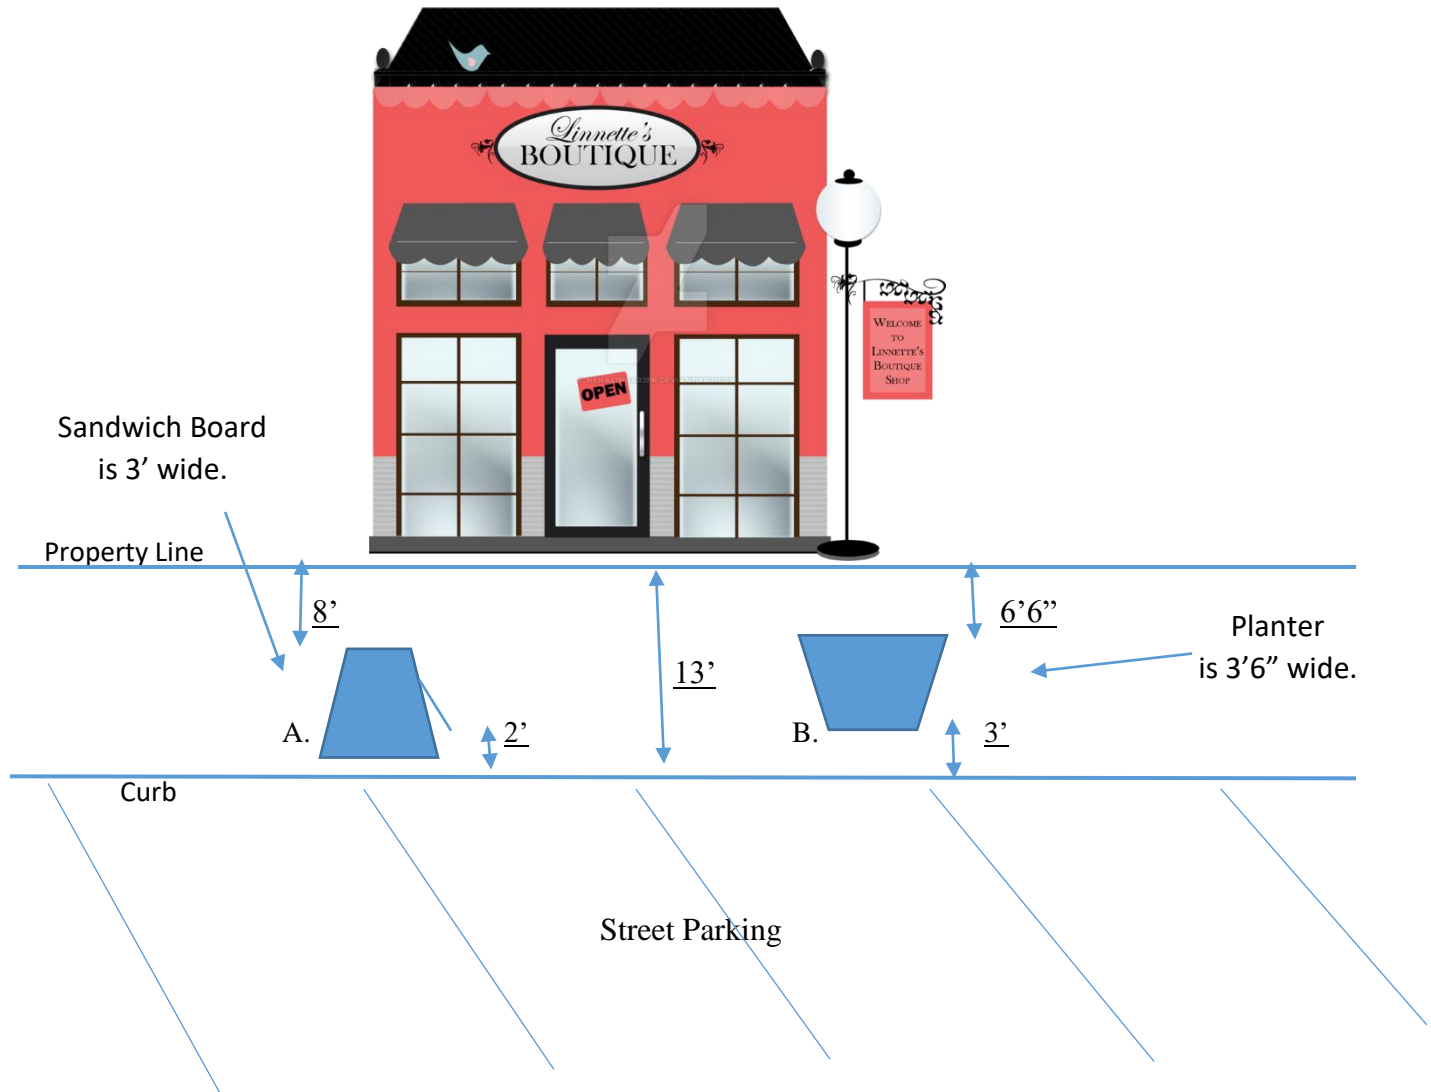

The following must be accurately given:

- | | |
|---|--|
| 1. Dimension of sidewalk width. | 13' |
| 2. Dimension from sidewalk display item.
(Each item needs to be listed.) | TO CURB TO BUILDING |
| A. Sandwich Board | 2' 8' |
| B. Planter | 3' 6'6" |
| C. _____ | _____ |
| D. _____ | _____ |
3. Sidewalk displays can only be placed immediately in front of and contiguous to the property owned and occupied by the applicant.
 4. The right-of-way/sidewalk area shall have a minimum unobstructed clear width of five feet at all points.
 5. No structure or display may be permanently attached within the right-of-way.